

BUILDING NUMBERS & PLAN INDEX

100 - ACADEMIC BUILDINGS

- 101 - PICKEN HALL
- 102 - SHERIDAN HALL
- 103 - MCGARTNEY HALL
- 104 - ALBERTSON HALL
- 106 - DAVIS HALL
- 108 - MARTIN ALLEN HALL
- 109 - WALLOT HALL
- 115 - BROOKS BUILDING
- 116 - LEWIS FIELD STADIUM
- 127 - FORSYTH LIBRARY
- 128 - PLYMOUTH SCHOOL HOUSE
- 138 - CUNNINGHAM HALL & GROSS MEMORIAL COLISEUM
- 139 - STROUP HALL
- 140 - RARICK HALL
- 141 - HEATHER HALL
- 143 - TOMANEK HALL
- 144 - SOFTBALL FIELD PRESS BOX

200 - SERVICE BUILDINGS


- 220 - GROUNDS & GREENHOUSE
- 221 - C.A. MITT BUILDING - MAINTENANCE/WAREHOUSE
- 222 - MOTORPOOL
- 223 - OLD POWER PLANT
- 224 - AKERS ENERGY CENTER
- 225 - SOUTH CAMPUS MAINTENANCE FACILITY
- 226 - WESTLINK CELL BUILDING

300 - AUXILIARY ENTERPRISES


- 305 - MEMORIAL UNION
- 310 - CUSTER HALL
- 311 - AGNEW HALL
- 312 - MOOSTER PLACE NO. 1
- 313 - MOOSTER PLACE NO. 2
- 314 - WEST HALL
- 316 - STADIUM PLACE APARTMENTS
- 319 - PRESIDENTS RESIDENCE
- 325 - MCMINDES HALL


500 - CAMPUS RELATED

- 501 - ALUMNI / ENDOWMENT BUILDING

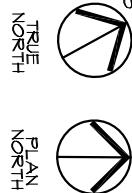

HALL ADAY ST.

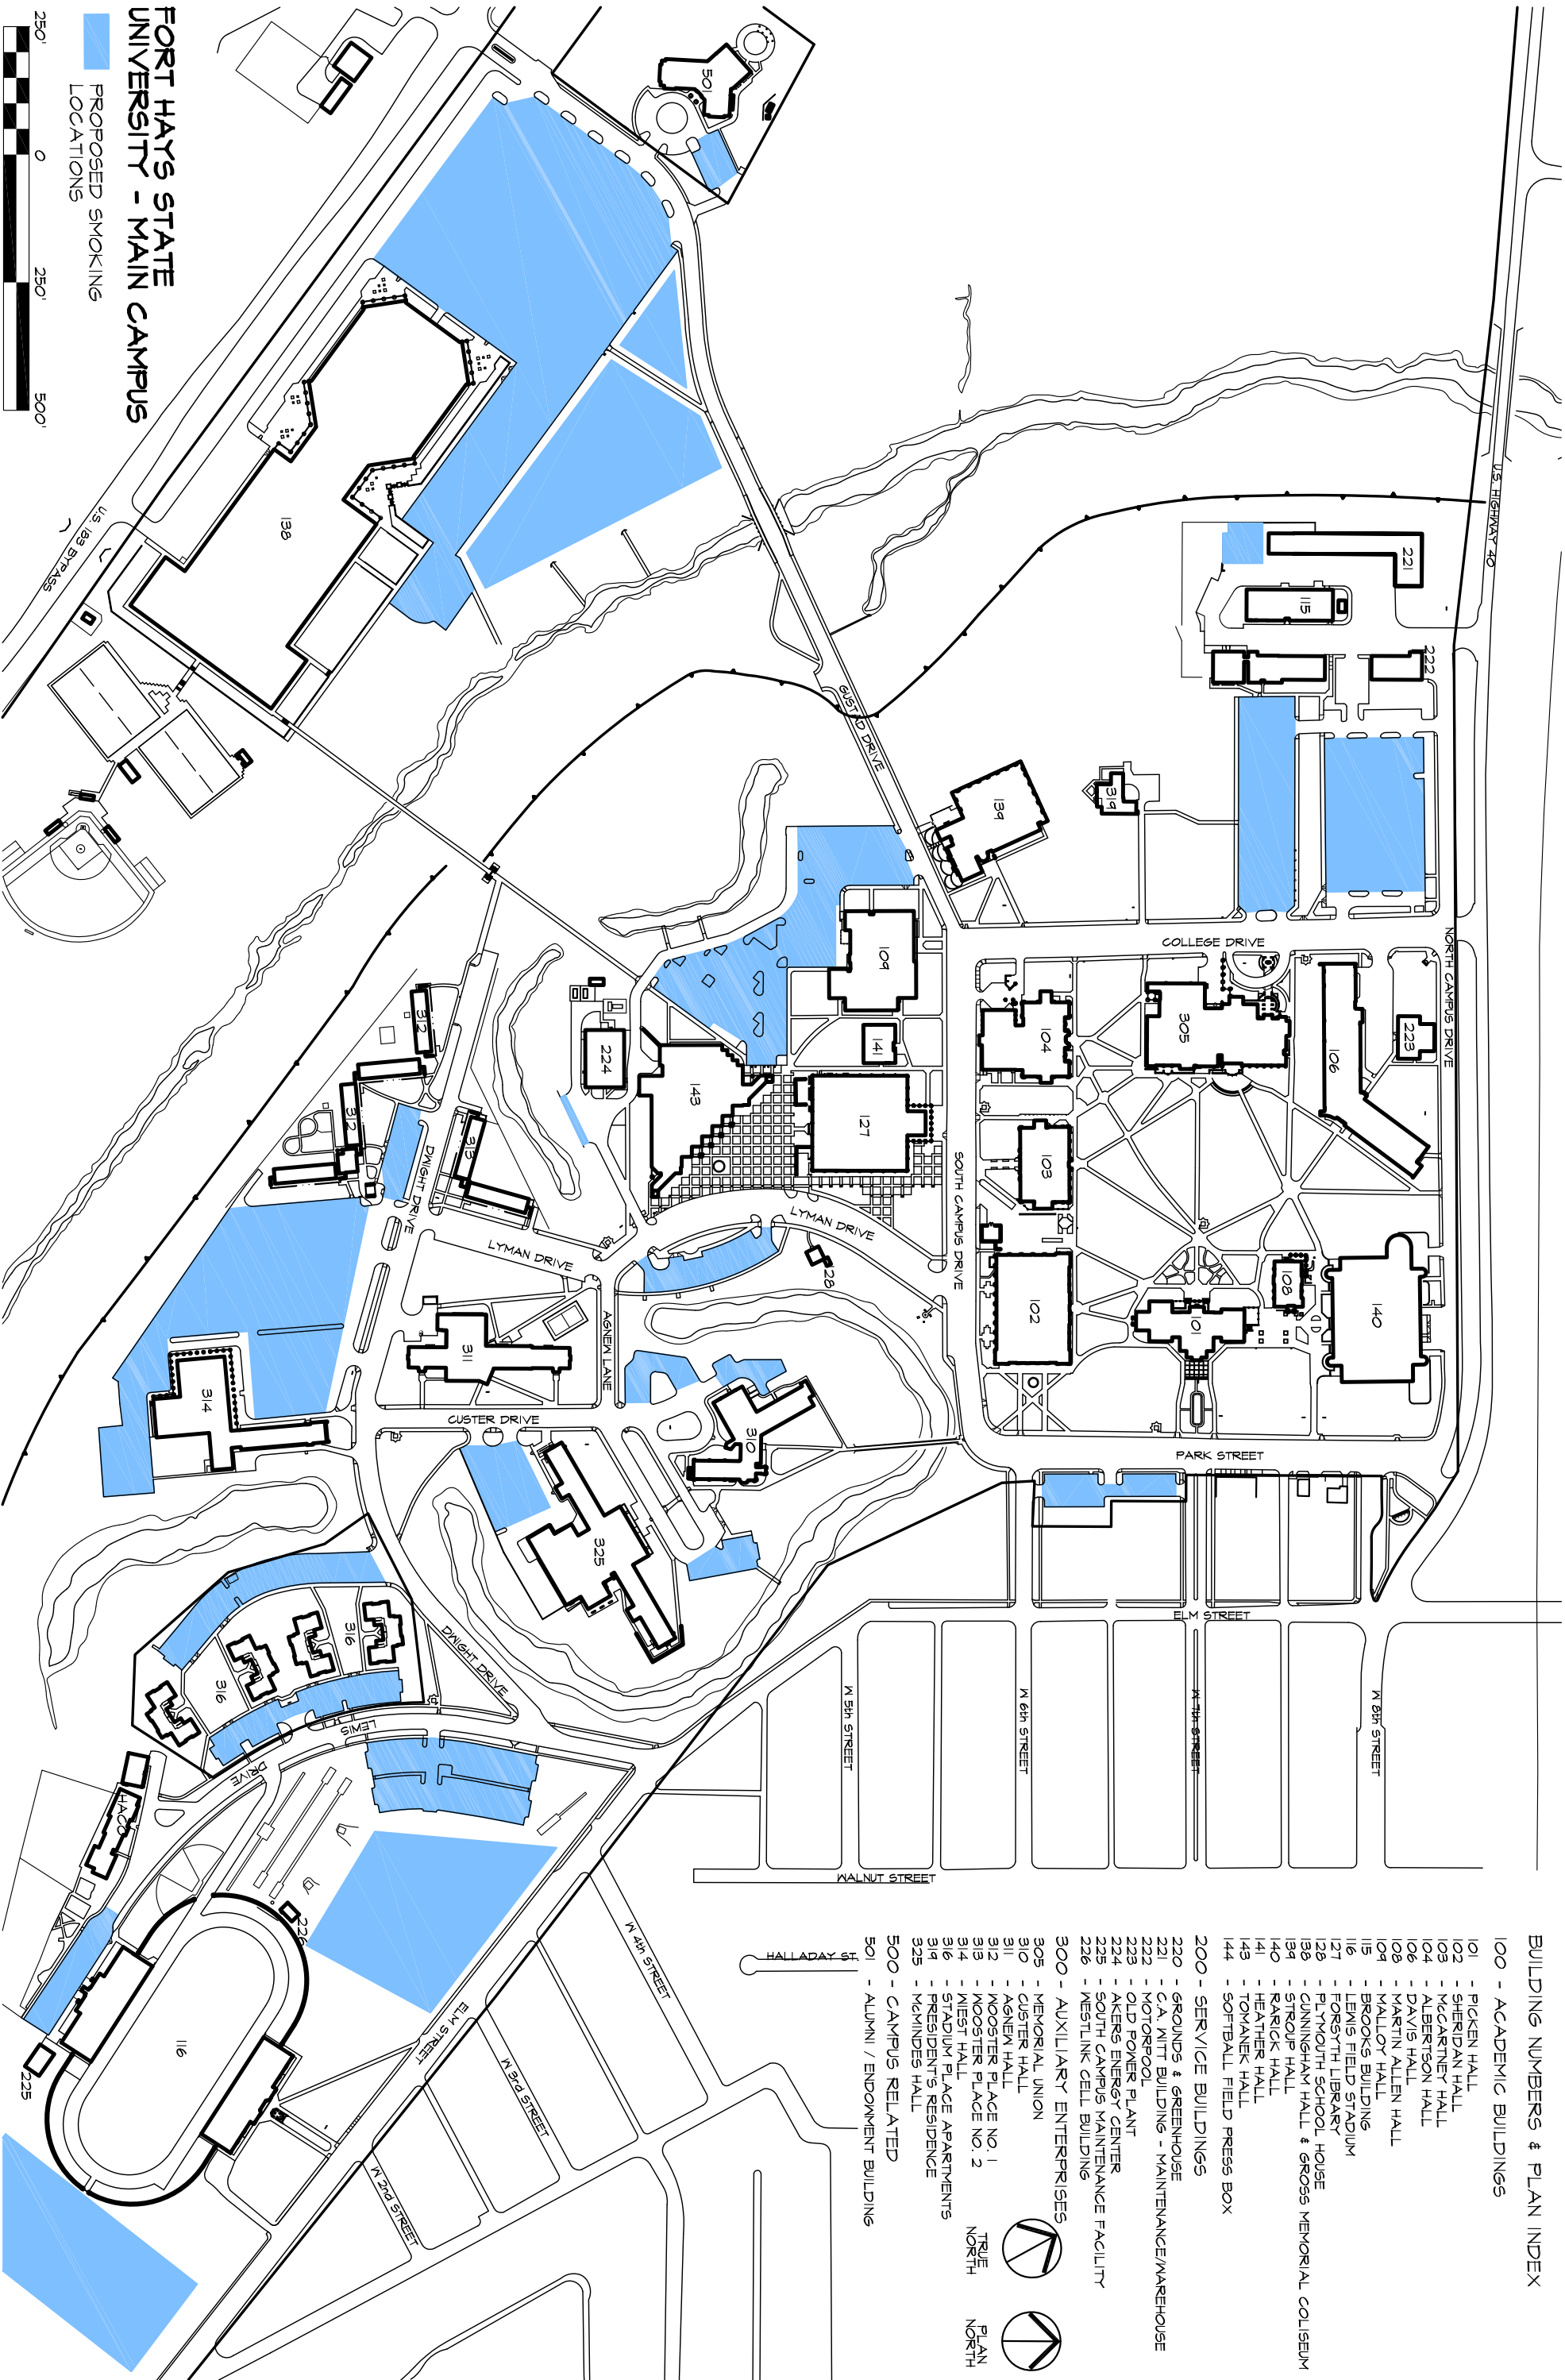


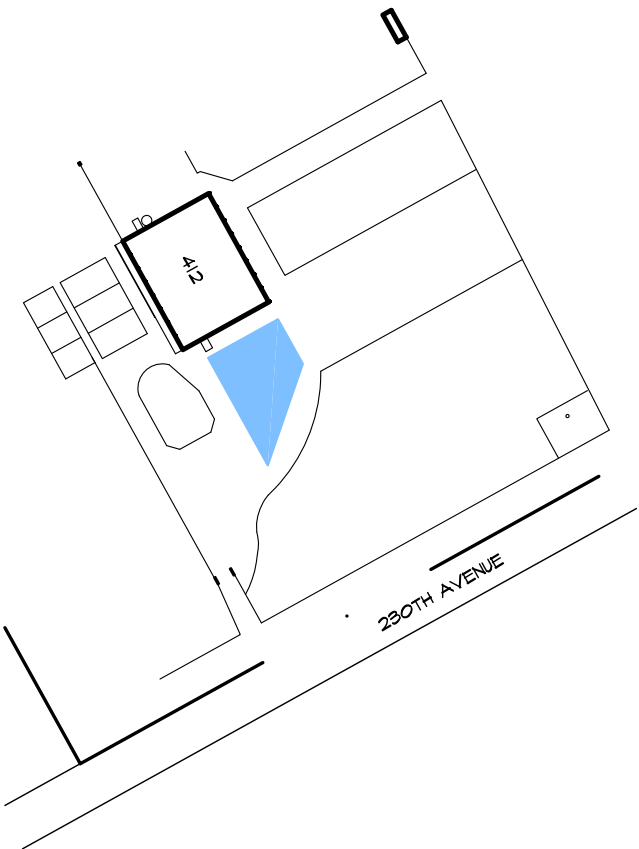

**FORT HAYS STATE
UNIVERSITY - PAVILION**

PROPOSED SMOKING
LOCATIONS

250' 0 250' 500'

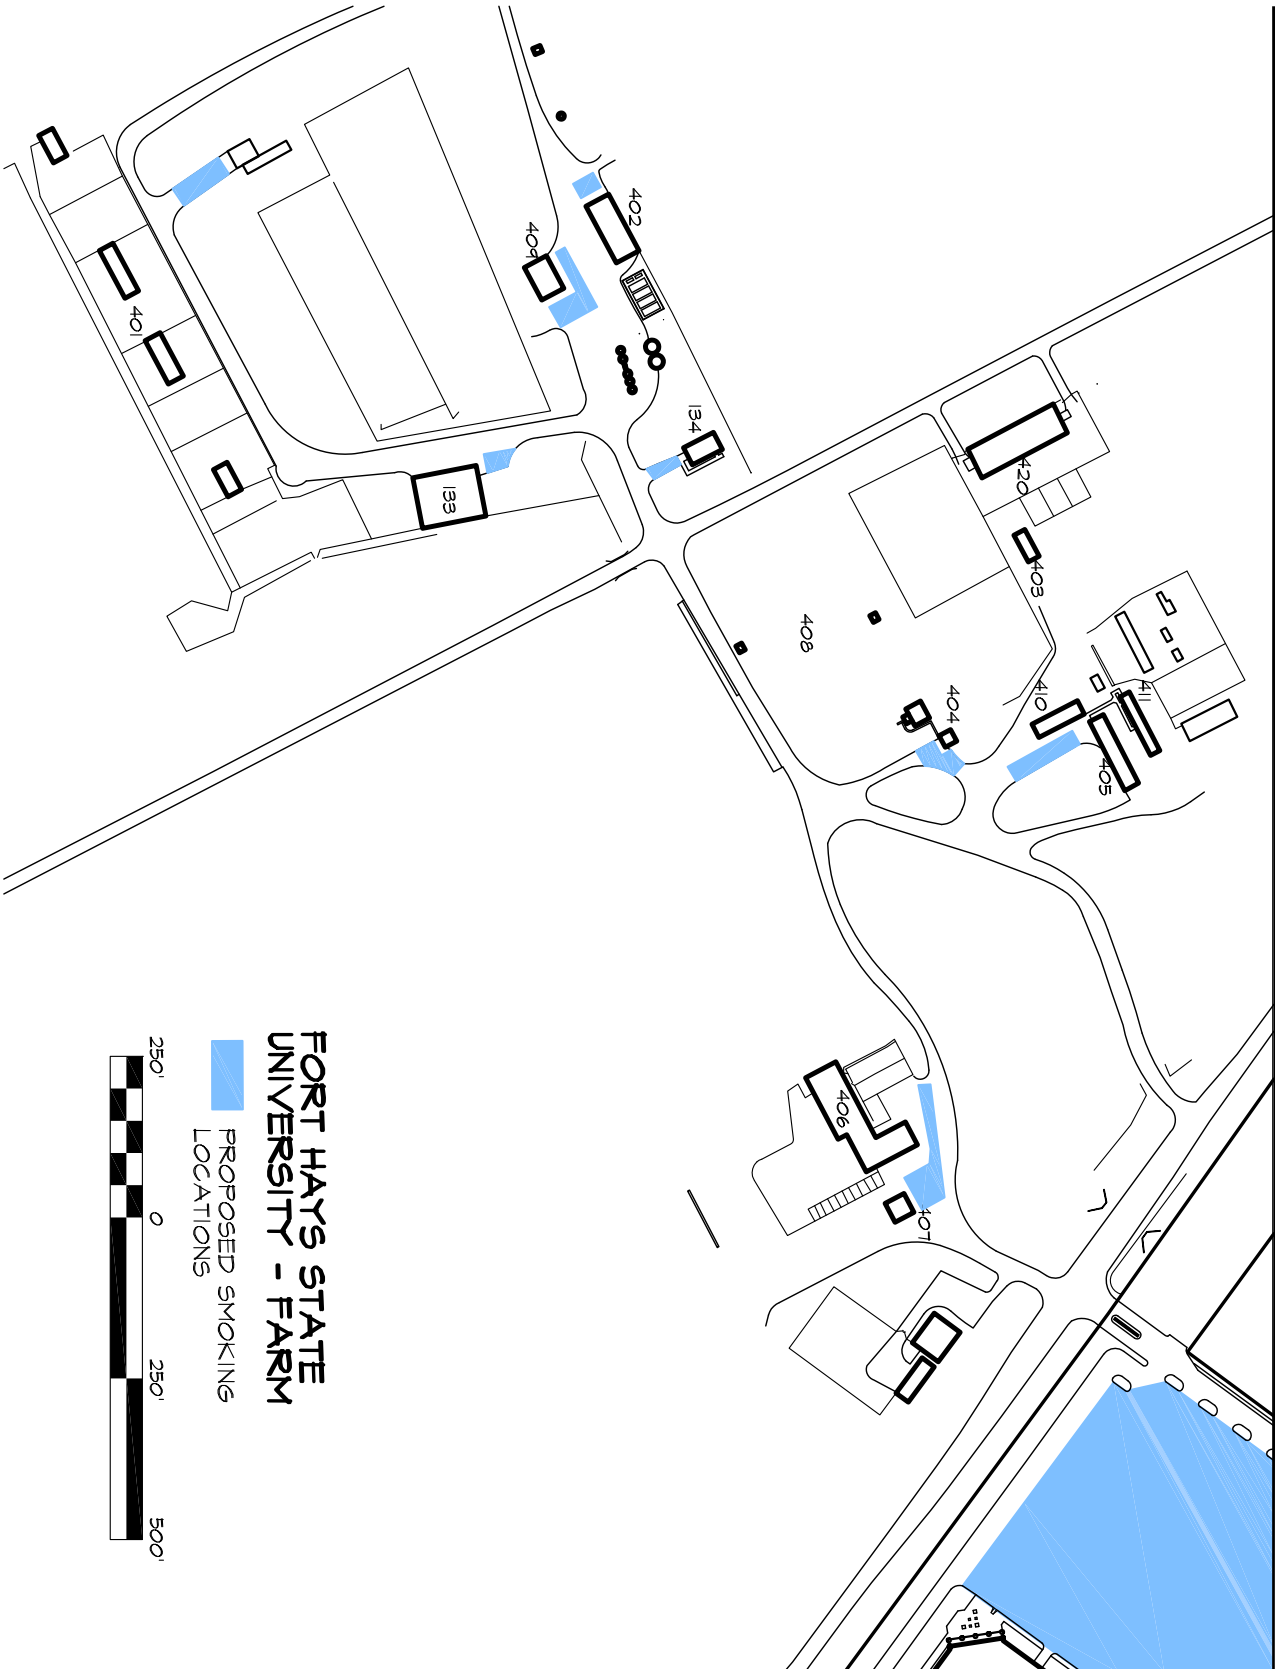


**FORT HAYS STATE
UNIVERSITY - FARM**

PROPOSED SMOKING
LOCATIONS

250' 0 250' 500'

- BUILDING NUMBERS & PLAN INDEX
- 400 - FARM BUILDINGS
- 401 - BEEF CATTLE SHEDS
402 - MACHINE STORAGE SHED
404 - FARM WORKERS RESIDENCE
405 - SWINE GESTATION BARN
406 - DAIRY
407 - DAIRY CALF SHEDS - 2 EACH
408 - WELL - PUMP HOUSE
409 - MACHINE REPAIR SHOP
410 - FARROWING HOUSE
411 - SWINE GROWER/FINISHER HOUSE
412 - LAMBING BARN
420 - STORAGE BUILDING

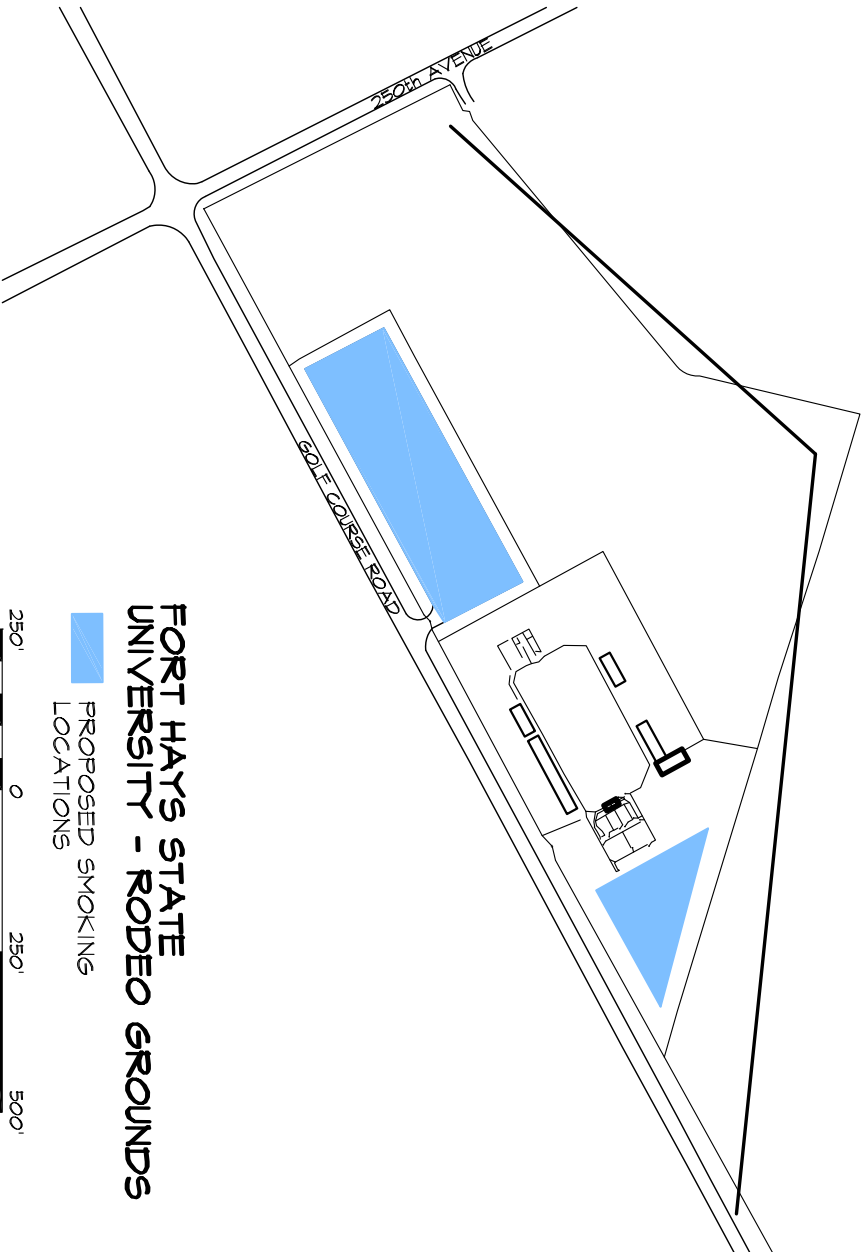

**FORT HAYS STATE
UNIVERSITY - RODEO GROUNDS**

PROPOSED SMOKING
LOCATIONS

250' 0 250' 500'

